



GROUND FLOOR PLAN  
C.AREA = 32711 SFT

Notes: ALL DRAWINGS ARE THE PROPERTY OF "UAP ARCHITECTS" AND MAY NOT BE REPRODUCED OR ALTERED WITHOUT WRITTEN PERMISSION FROM "UAP ARCHITECTS". NO DRAWINGS WILL BE USED AS CONSTRUCTION WITHOUT OFFICIAL SEAL AND SIGN BY "PRINCIPAL ARCHITECT UAP".

Client: MR. MUHAMMAD ALI

Project Title: SCHOOL FOR BOYS AND GIRLS

Drawing Code: A - 00

Date: JUNE, 2024

Drawing Title: GROUND FLOOR PLAN


Design by: AR. ARSALAN JABBAR  
Drawn by: FAZAL WAHAB  
Approved by: AR. MUHAMMAD UMER

Approved by: AR. YASIF SHINWARI

S.No: 00

Scale: N.T.S.  
Revision:

**UAP ARCHITECTS** UMER ARSALAN & PARTNERS  
ARCHITECTS, ENGINEERS, TOWN PLANNERS  
INTERIOR & LANDSCAPE DESIGNERS  
STUDIO: UAP ARCHITECTS, ADJACENT TO SHEED STEELS NEAR SHINWARI PLAZA, NASHI BAGH ROAD PESHAWAR  
EMAIL: UMER.ARSALAN.PARTNERS@GMAIL.COM CALL: 0333339434 • 9345913722

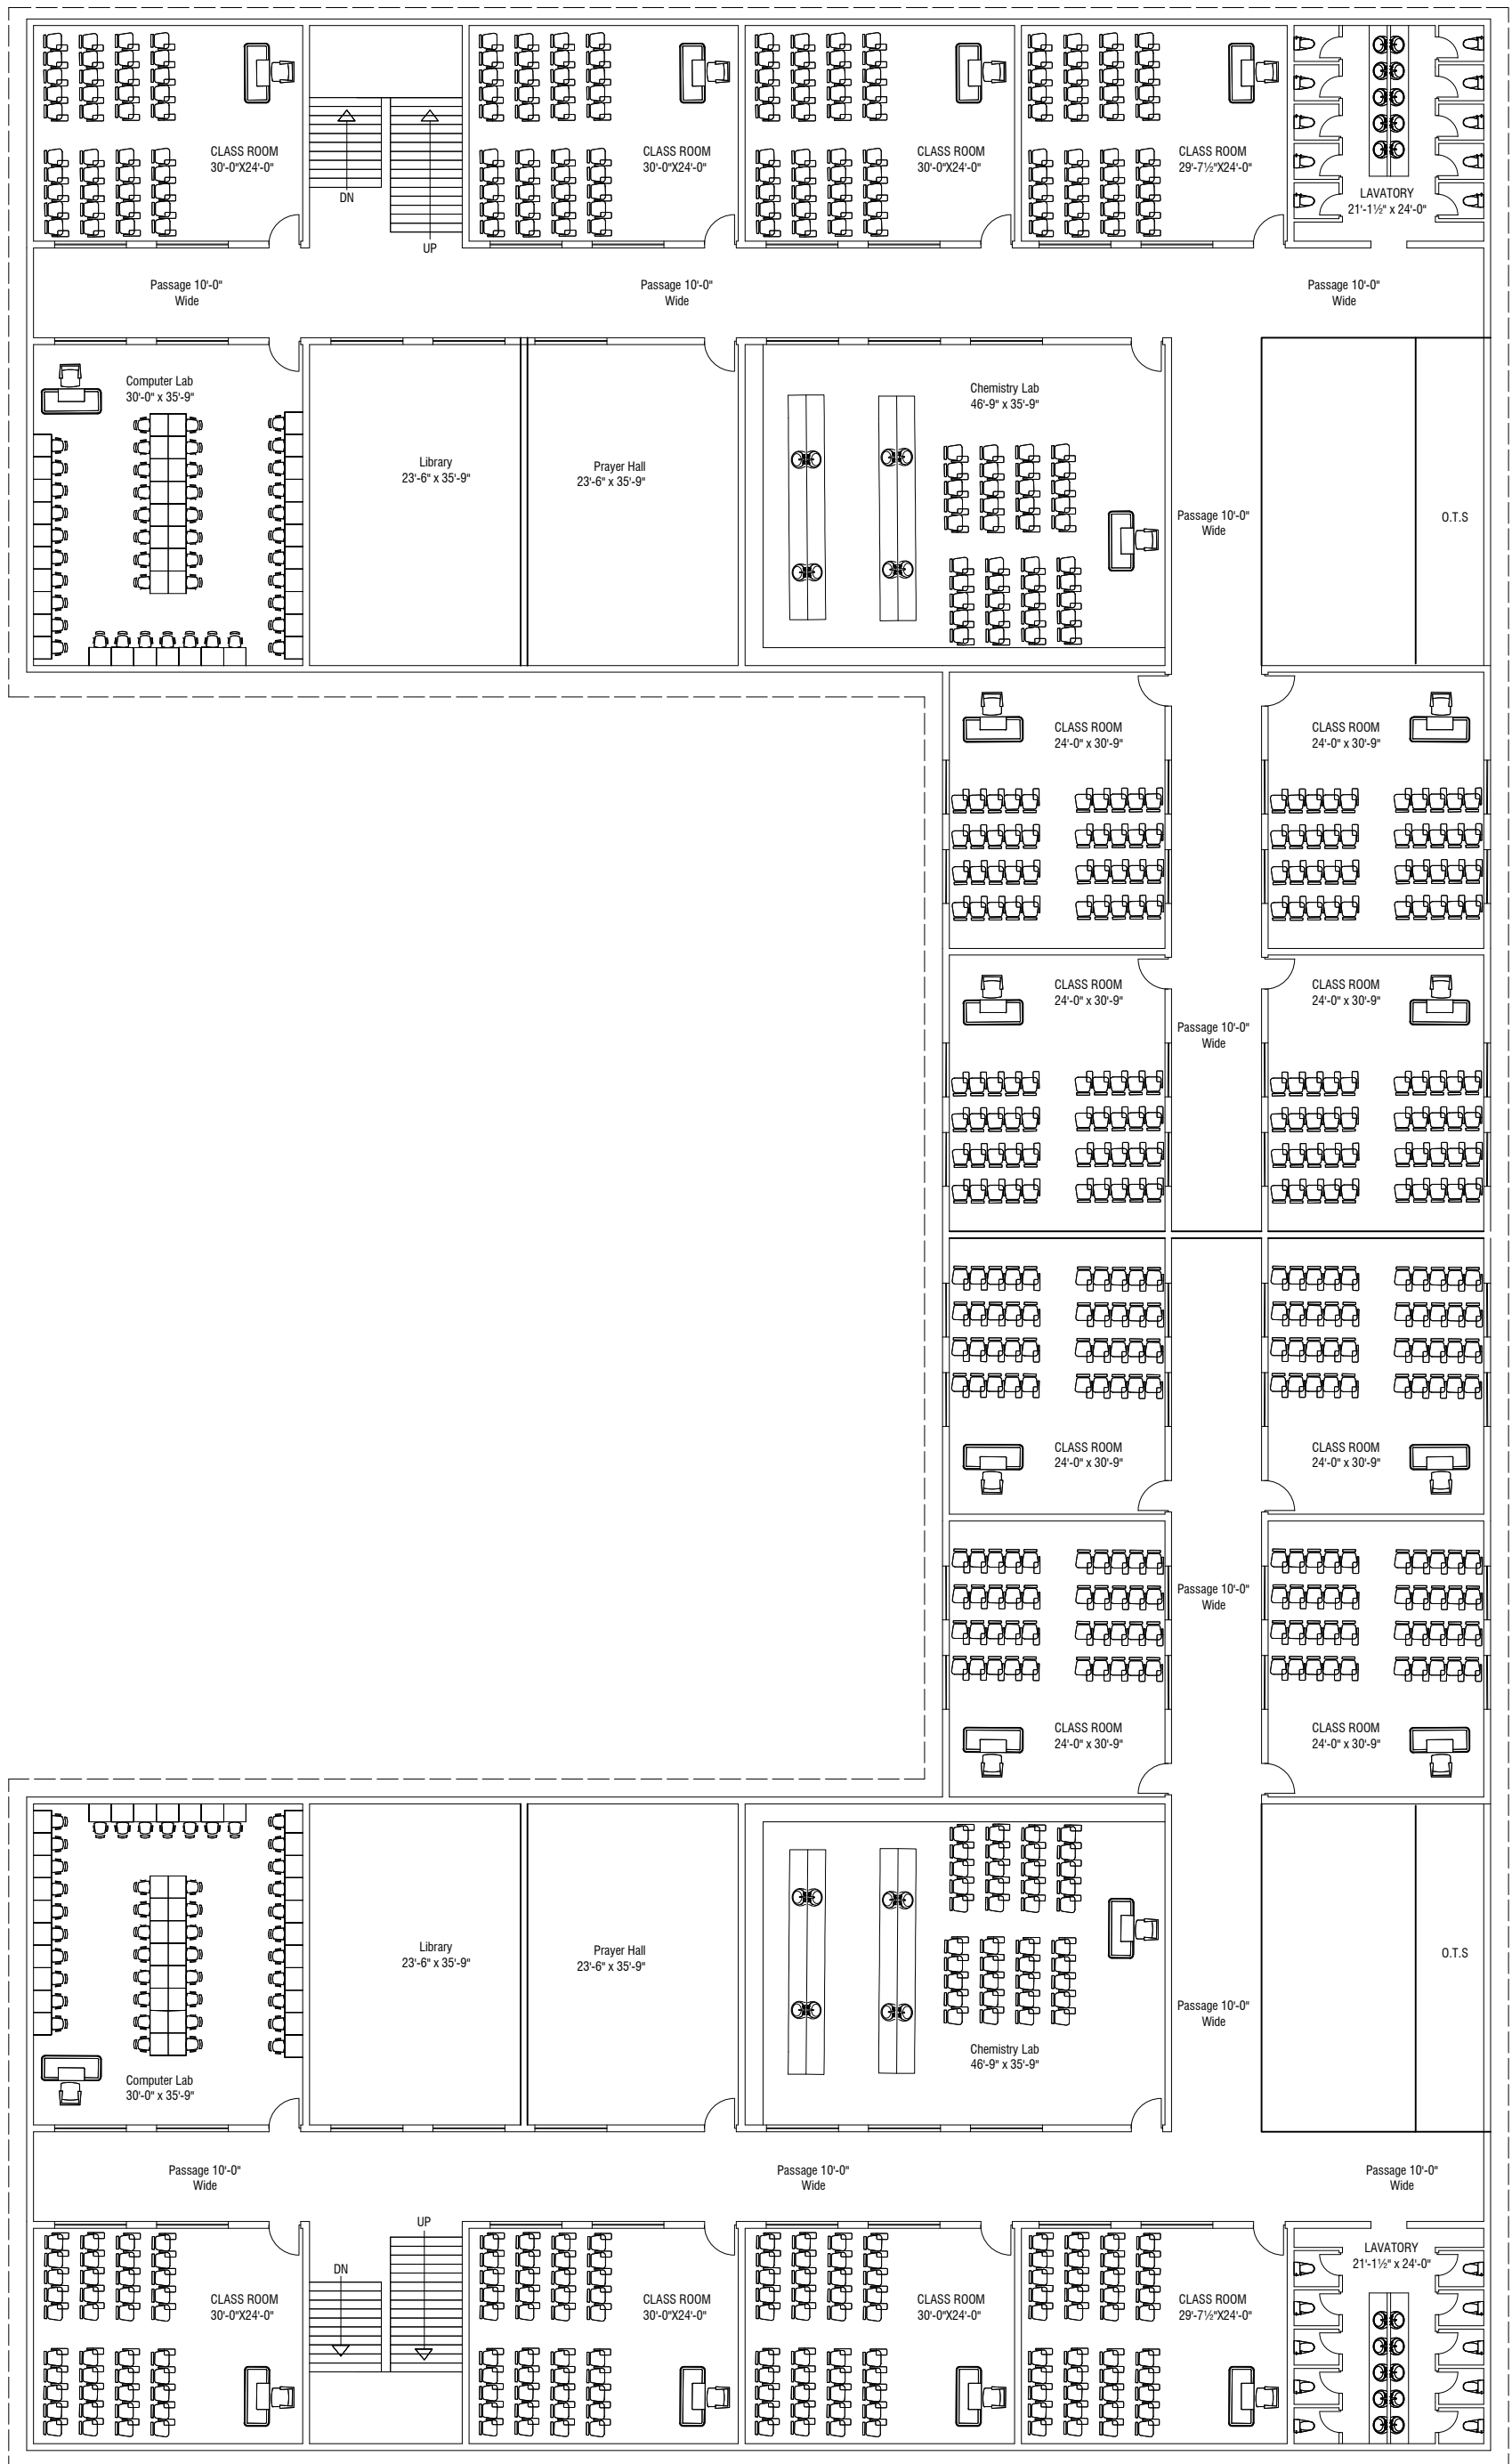

FIRST FLOOR PLAN  
C.AREA = 32711 SFT

Notes: ALL DRAWINGS ARE THE PROPERTY OF "UAP ARCHITECTS" AND MAY NOT BE REPRODUCED OR ALTERED WITHOUT WRITTEN PERMISSION FROM "UAP ARCHITECTS". NO DRAWINGS WILL BE USED AS CONSTRUCTION WITHOUT OFFICIAL SEAL AND SIGN BY "PRINCIPAL ARCHITECT UAP".

Client: MR. MUHAMMAD ALI  
Drawing Title: GROUND FLOOR PLAN

Project Title: SCHOOL FOR BOYS AND GIRLS  
Design by: AR. ARSALAN JABBAR  
Drawn by: FAZAL WAHAB  
Approved by: AR. MUHAMMAD UMER

Drawing Code: A-00  
Approved by: AR. YASIF SHINWARI  
S.No: 00

Date: JUNE, 2024  
Scale: N.T.S.  
Revision:

**UAP ARCHITECTS** UMER ARSALAN & PARTNERS  
ARCHITECTS, ENGINEERS, TOWN PLANNERS  
INTERIOR & LANDSCAPE DESIGNERS  
STUDIO: UAP ARCHITECTS, ADJACENT TO SHEHAD STEELS NEAR SHINWARI PLAZA, NASR BAGH ROAD PESHAWAR  
EMAIL: UMER.ARSALAN.PARTNERS@GMAIL.COM CALL: 0333339434 • 9345913722